


















DIMENSIONS IN () ARE FOR 2X6 SIDEWALLS

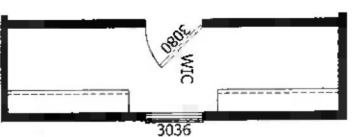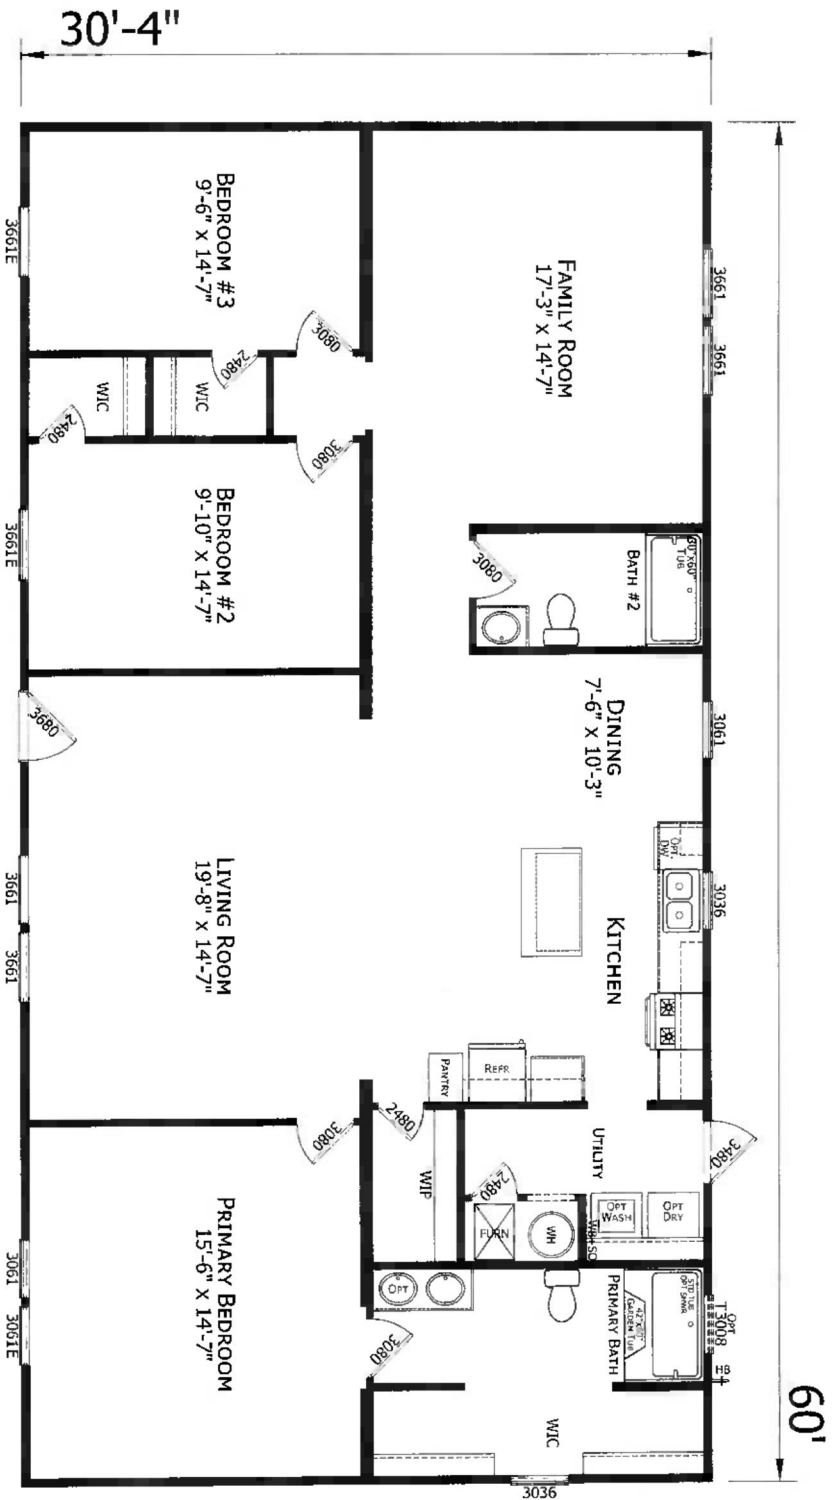


3260H32P03
3 BEDROOM 2 BATH
60'-0" x 30'-4"
1820 SQ. FT. TOTAL


CHAMPION HOME BUILDERS		MODIFICATIONS	
735 N. 2ND BLVD. SUITE 1000, TROY, MI 48064 PHONE: 248-414-0200		PROJECT: 3260H32P03 60'-0" x 30'-4" 3 BD 2 BT	
DRAWN BY: R. FARMERS DATE: 10-18-24 SCALE: 3/16" = 1'-0"		TITLE: LITERATURE PLAN	
DESIGNATION AND COMMENTS: *SEE COMMENTS ON SHEET L-101 FOR ALL REVISIONS AND COMMENTS. CHAMPION CORPORATION IS NOT RESPONSIBLE FOR ANY CHANGES TO THIS PLAN BY CUSTOMER.		SHEET: L-101	

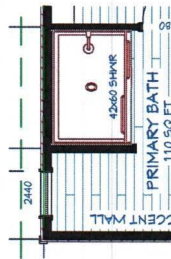

OPTIONAL 42x60 SHOWER

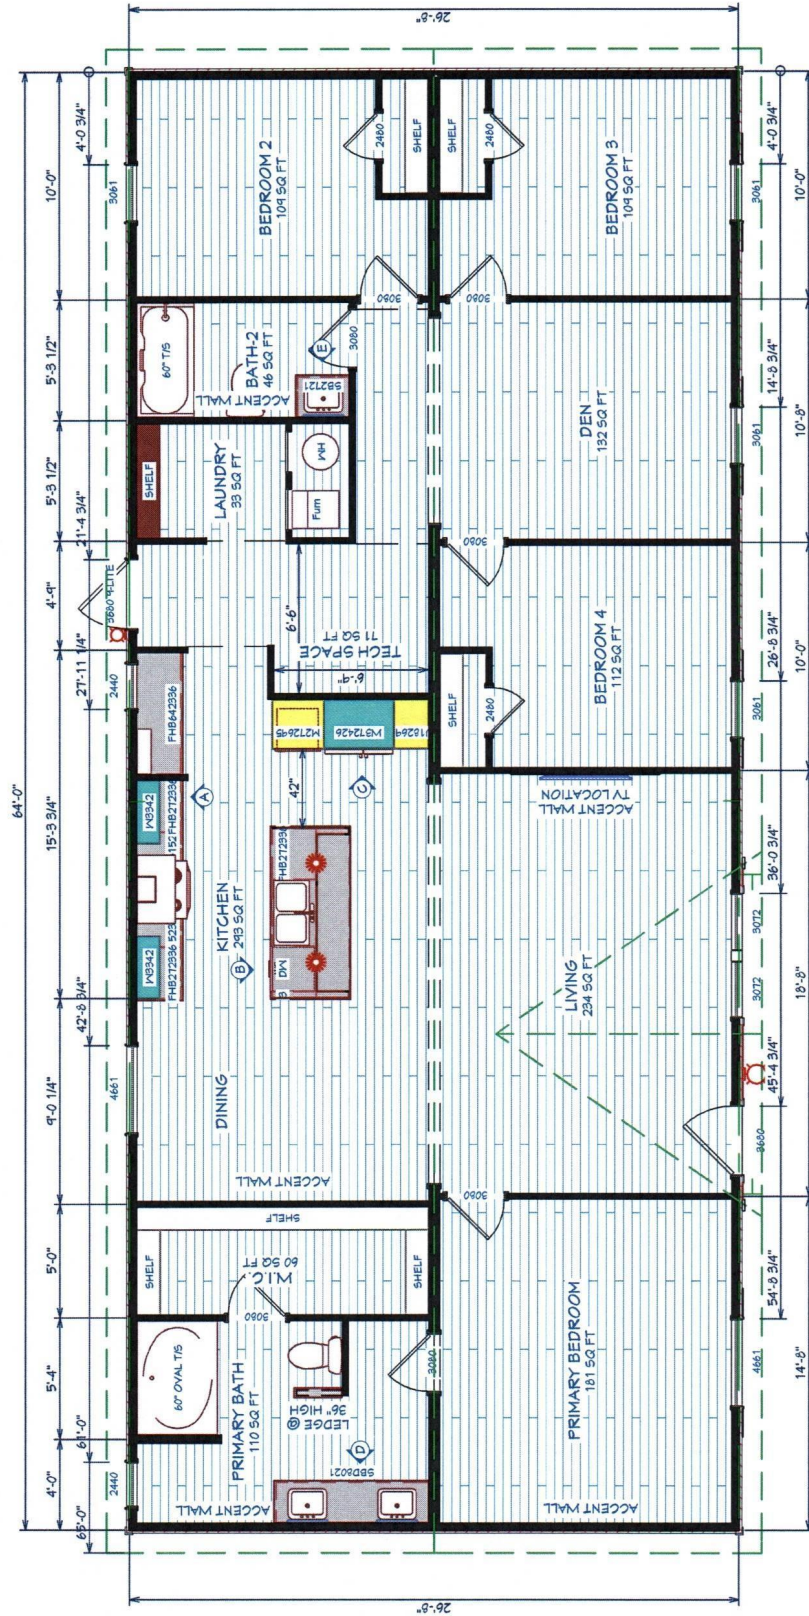


	Product Name / Model #: <i>Foundation Limited 2864H42A7C</i>		Plant: <i>Plt #021 Dresden</i>	Drawn By: <i>Russell Bratcher</i>		Sheet: 8 1/2" x 11"
	Corporate #: <i>X</i>		Description: <i>28 x 64 - 4 + 2</i>	Issue Date: 9/25/2023		Scale: 1/8" = 1'-0"
				Rev. Date: X		Sq. Ft.: 1707

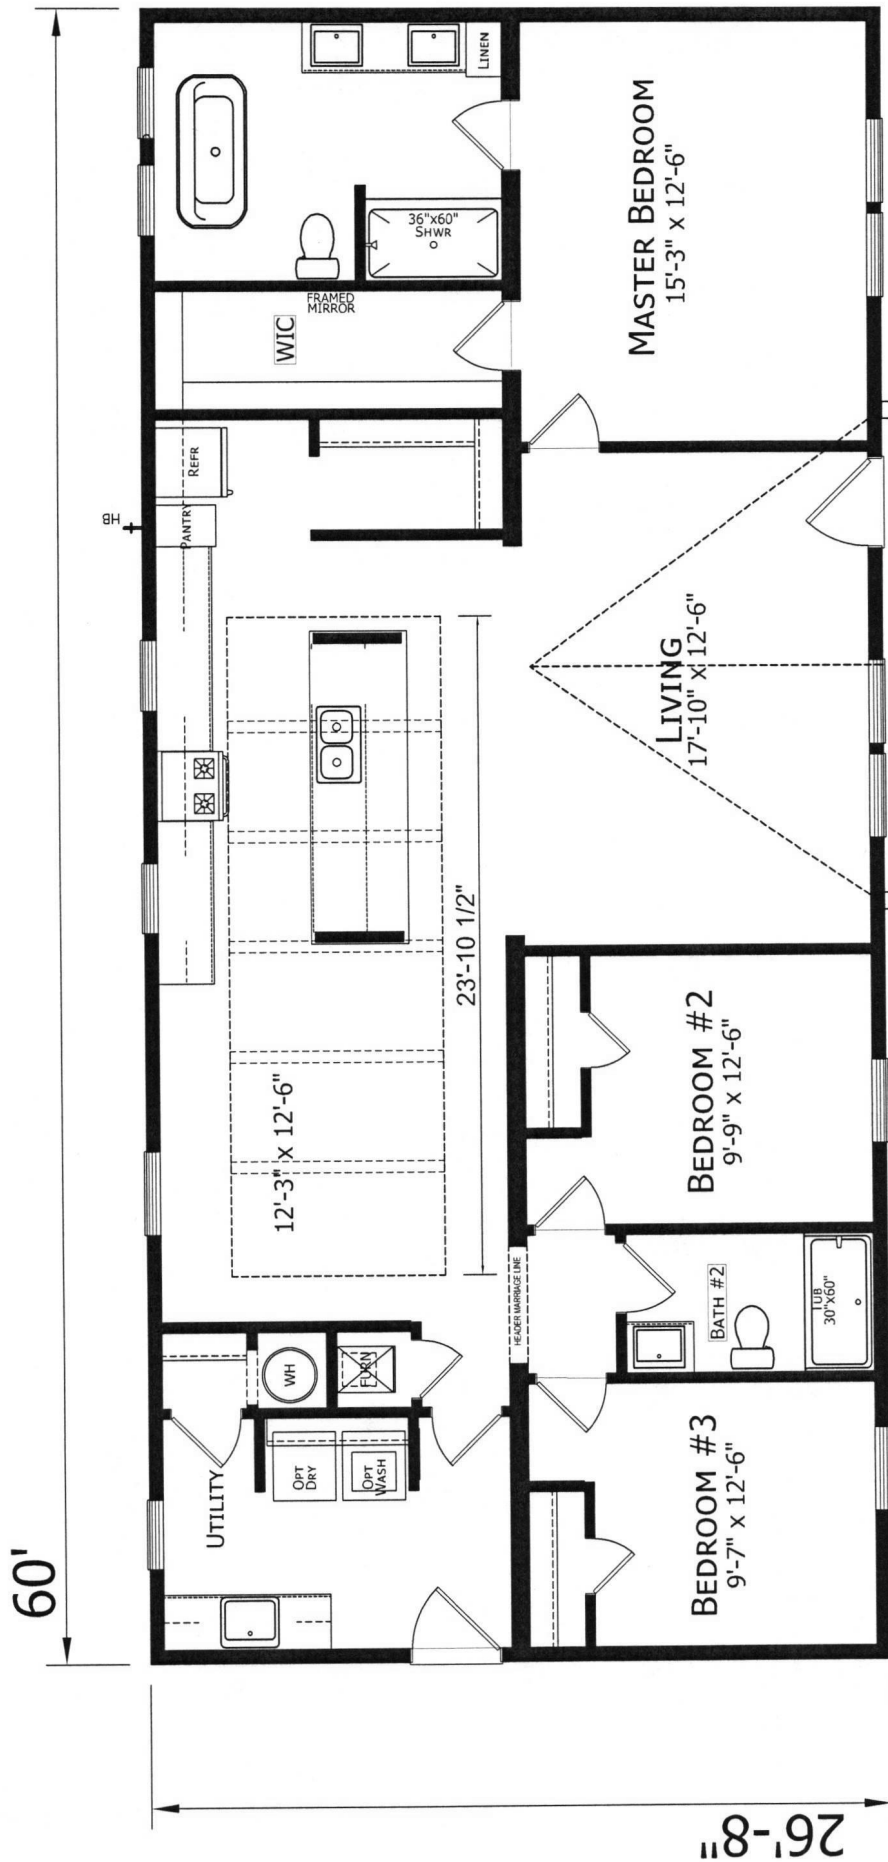

CHAMPION HOME BUILDERS 755 W. BIG BEAVER ROAD, SUITE 1000 TROY, MI 48064 PHONE: 248-514-0200	MODIFICATIONS	PROJECT: 21-2860H32 60'-0" x 26'-8" 3 BD 2 BT 2X4 INT DRAWN BY: STAFF DATE: 04-10-25 SCALE: 3/16" = 1'-0"	TITLE: LITERATURE PLAN	SHEET: L-101 PROPRIETARY AND CONFIDENTIAL NOT BE LOANED, REPRODUCED, COPIED, OR PROPRIETARY AND CONFIDENTIAL MATERIALS OF CHAMPION. COPYRIGHT © 1976-2025 BY CHAMPION
---	---------------	--	------------------------	---

Valencia

50'

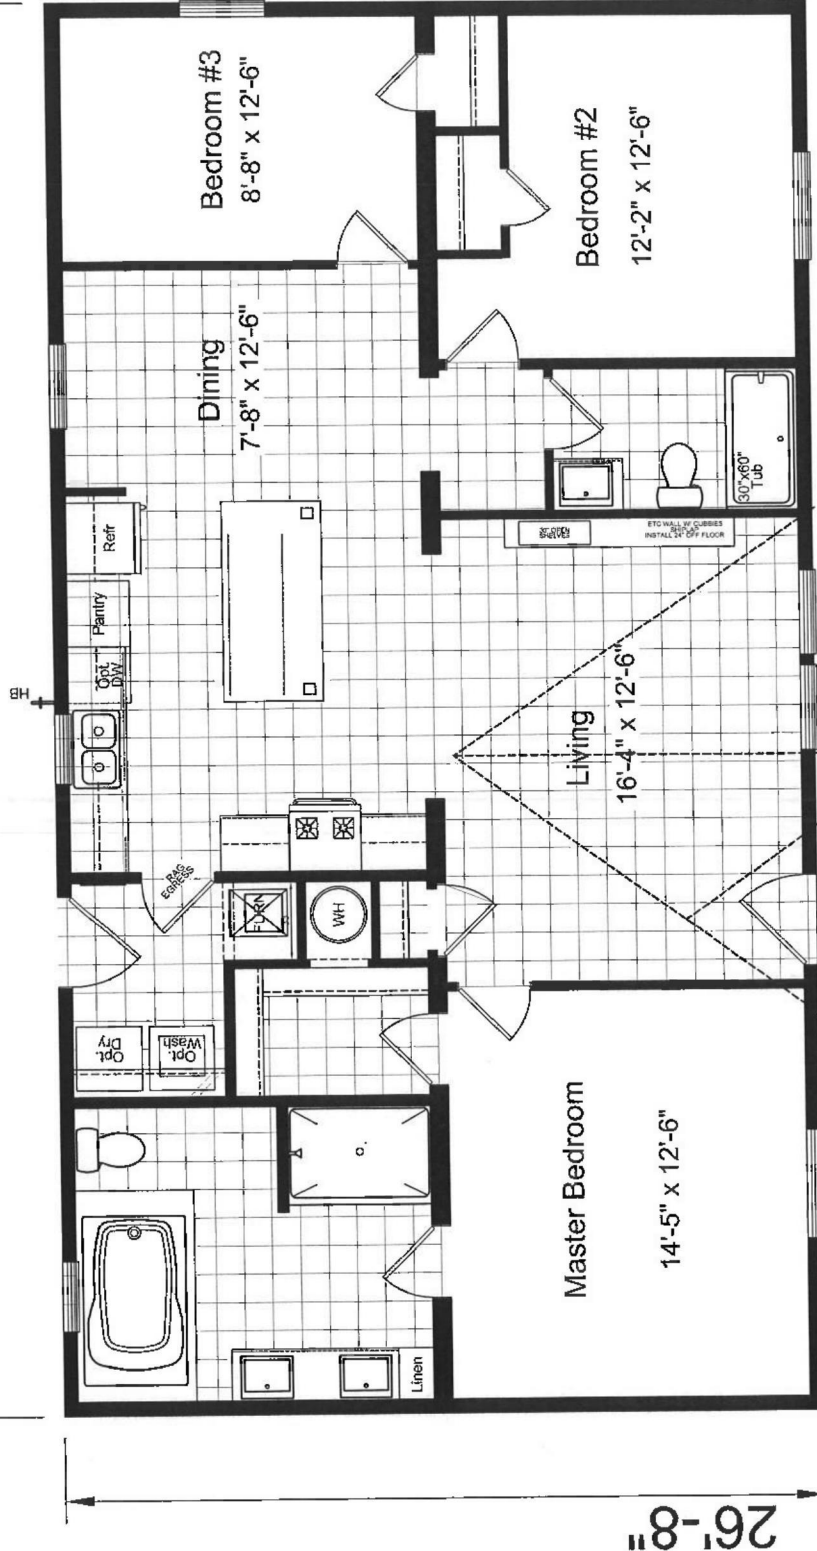

Valencia
21-2850H32
3 Bedroom 2 Bath
50'-0" x 26'-8"
1333 Sq. Ft. Total

PROJECT: 21-2850H32 Valencia	SHEET: L-101
TITLE: LITERATURE PLAN	DRAWN BY: Robert W. DATE: 09-22-22 SCALE: 1/8" = 1'-0"
MODIFICATIONS:	PROPERTY AND CONFIDENTIALITY NOTICE: THESE DIMENSIONS AND SPECIFICATIONS ARE ORIGINAL PROPERTY AND CONFIDENTIAL MATERIALS OF CHAMPION HOMES. ANY REUSE OR REPRODUCTION WITHOUT WRITTEN PERMISSION IS PROHIBITED.
CHAMPION HOME BUILDERS 755 W. 843 SAVER ROAD, SUITE 1000 TROY, MI 48064 PHONE 248-814-0000	







